



|                                                                                                  |                       |                      |
|--------------------------------------------------------------------------------------------------|-----------------------|----------------------|
| Fassaden                                                                                         | PL. Nr.               | 0230/100.04          |
|                                                                                                  | Mst.                  | 1:100                |
|                                                                                                  | PL. Gr.               | 60/84                |
|                                                                                                  | Gez.                  | DL                   |
| Bauherrschaft:                                                                                   | Dat.                  | 12.06.2015           |
| Ajrush Murtishi c/o. AD Architekten, Florastrasse 18a, 8610 Uster                                | Rev.                  |                      |
| OK F. B. Erdgeschoss ± 0.00 = +397.11 <sup>5</sup> m.ü.M.                                        | Druckdat.             | 12.06.2015           |
| J:\AD-ARCHITEKTEN\Datei\0230_Dietikon_rubus\Zeichner\Bau_pln\1_Bau\Baueingabe_rubus_Dietikon.pln |                       |                      |
| Florastrasse 18a, 8610 Uster                                                                     | Tel: 044 943 77 11    | Fax: 044 943 77 22   |
|                                                                                                  | info@adarchitekten.ch | www.adarchitekten.ch |

- NEU
- ABBRUCH


|                                 |               |
|---------------------------------|---------------|
| Uster den                       | 12. Juni 2015 |
| Der Grundeigentümer             |               |
| Der Bauherr                     |               |
| Der Nachbar<br>(Kat.-Nr. 10644) |               |
| Der Architekt                   |               |

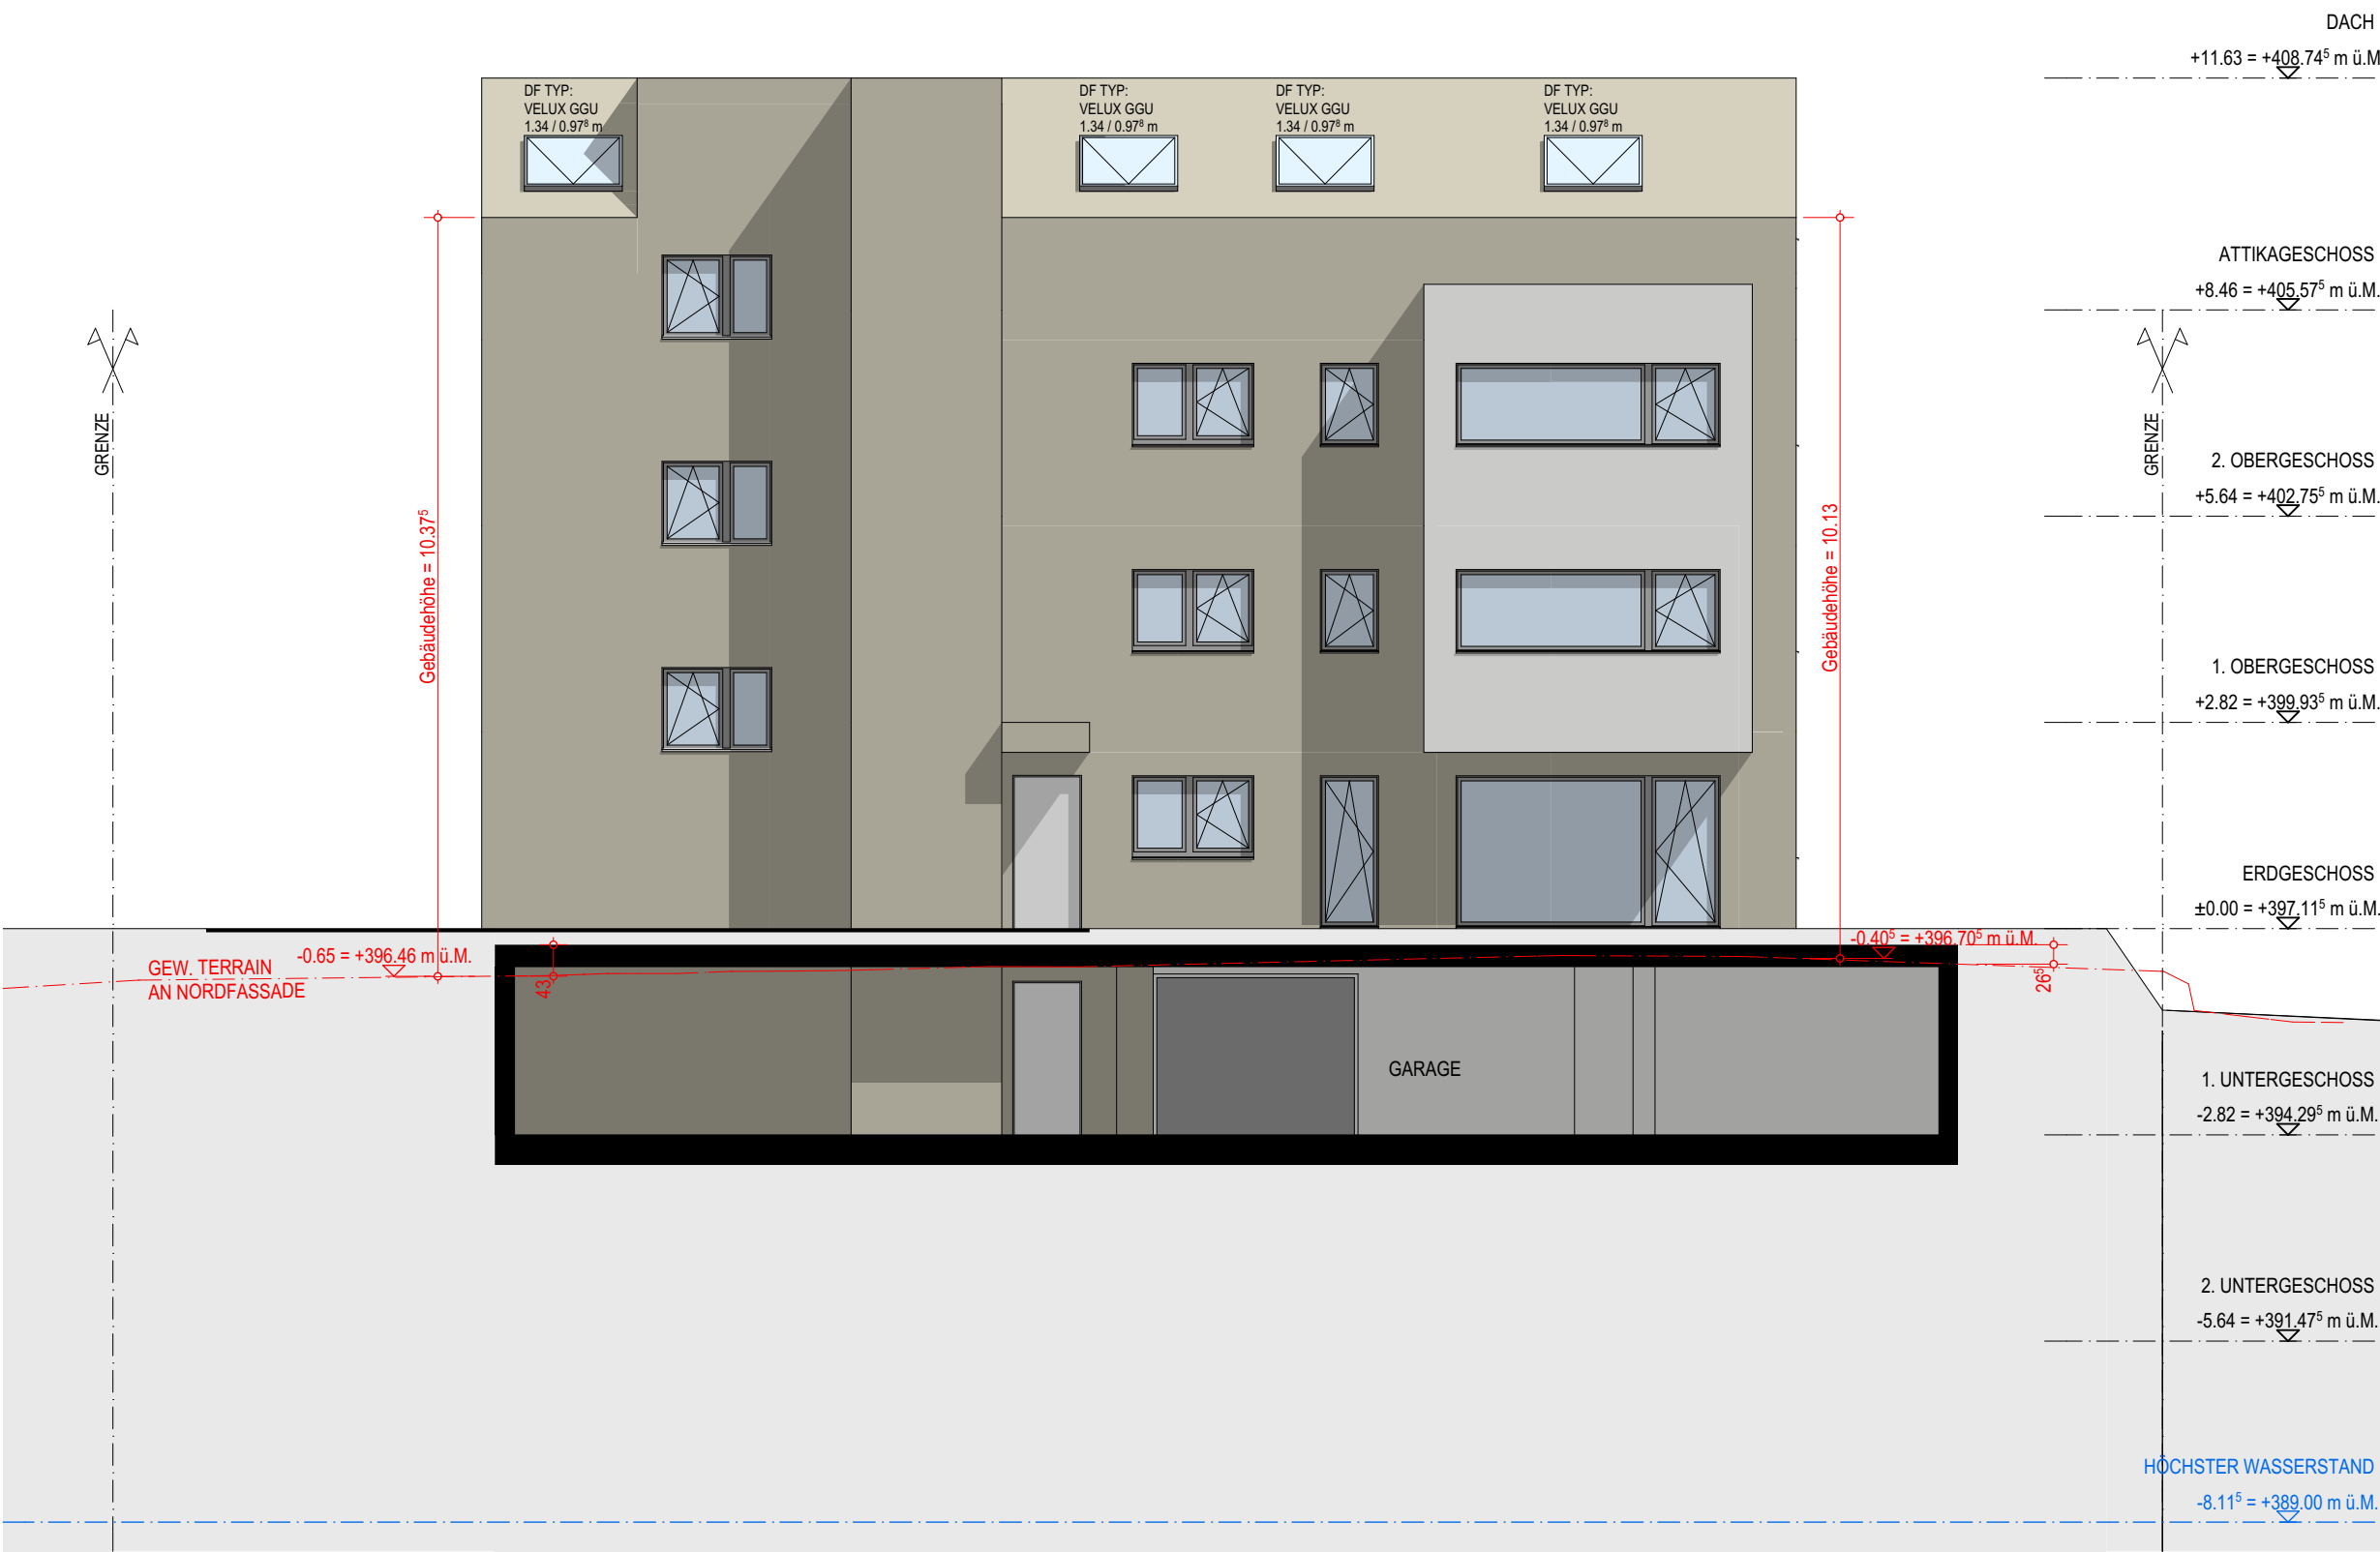


NORDFASSADE

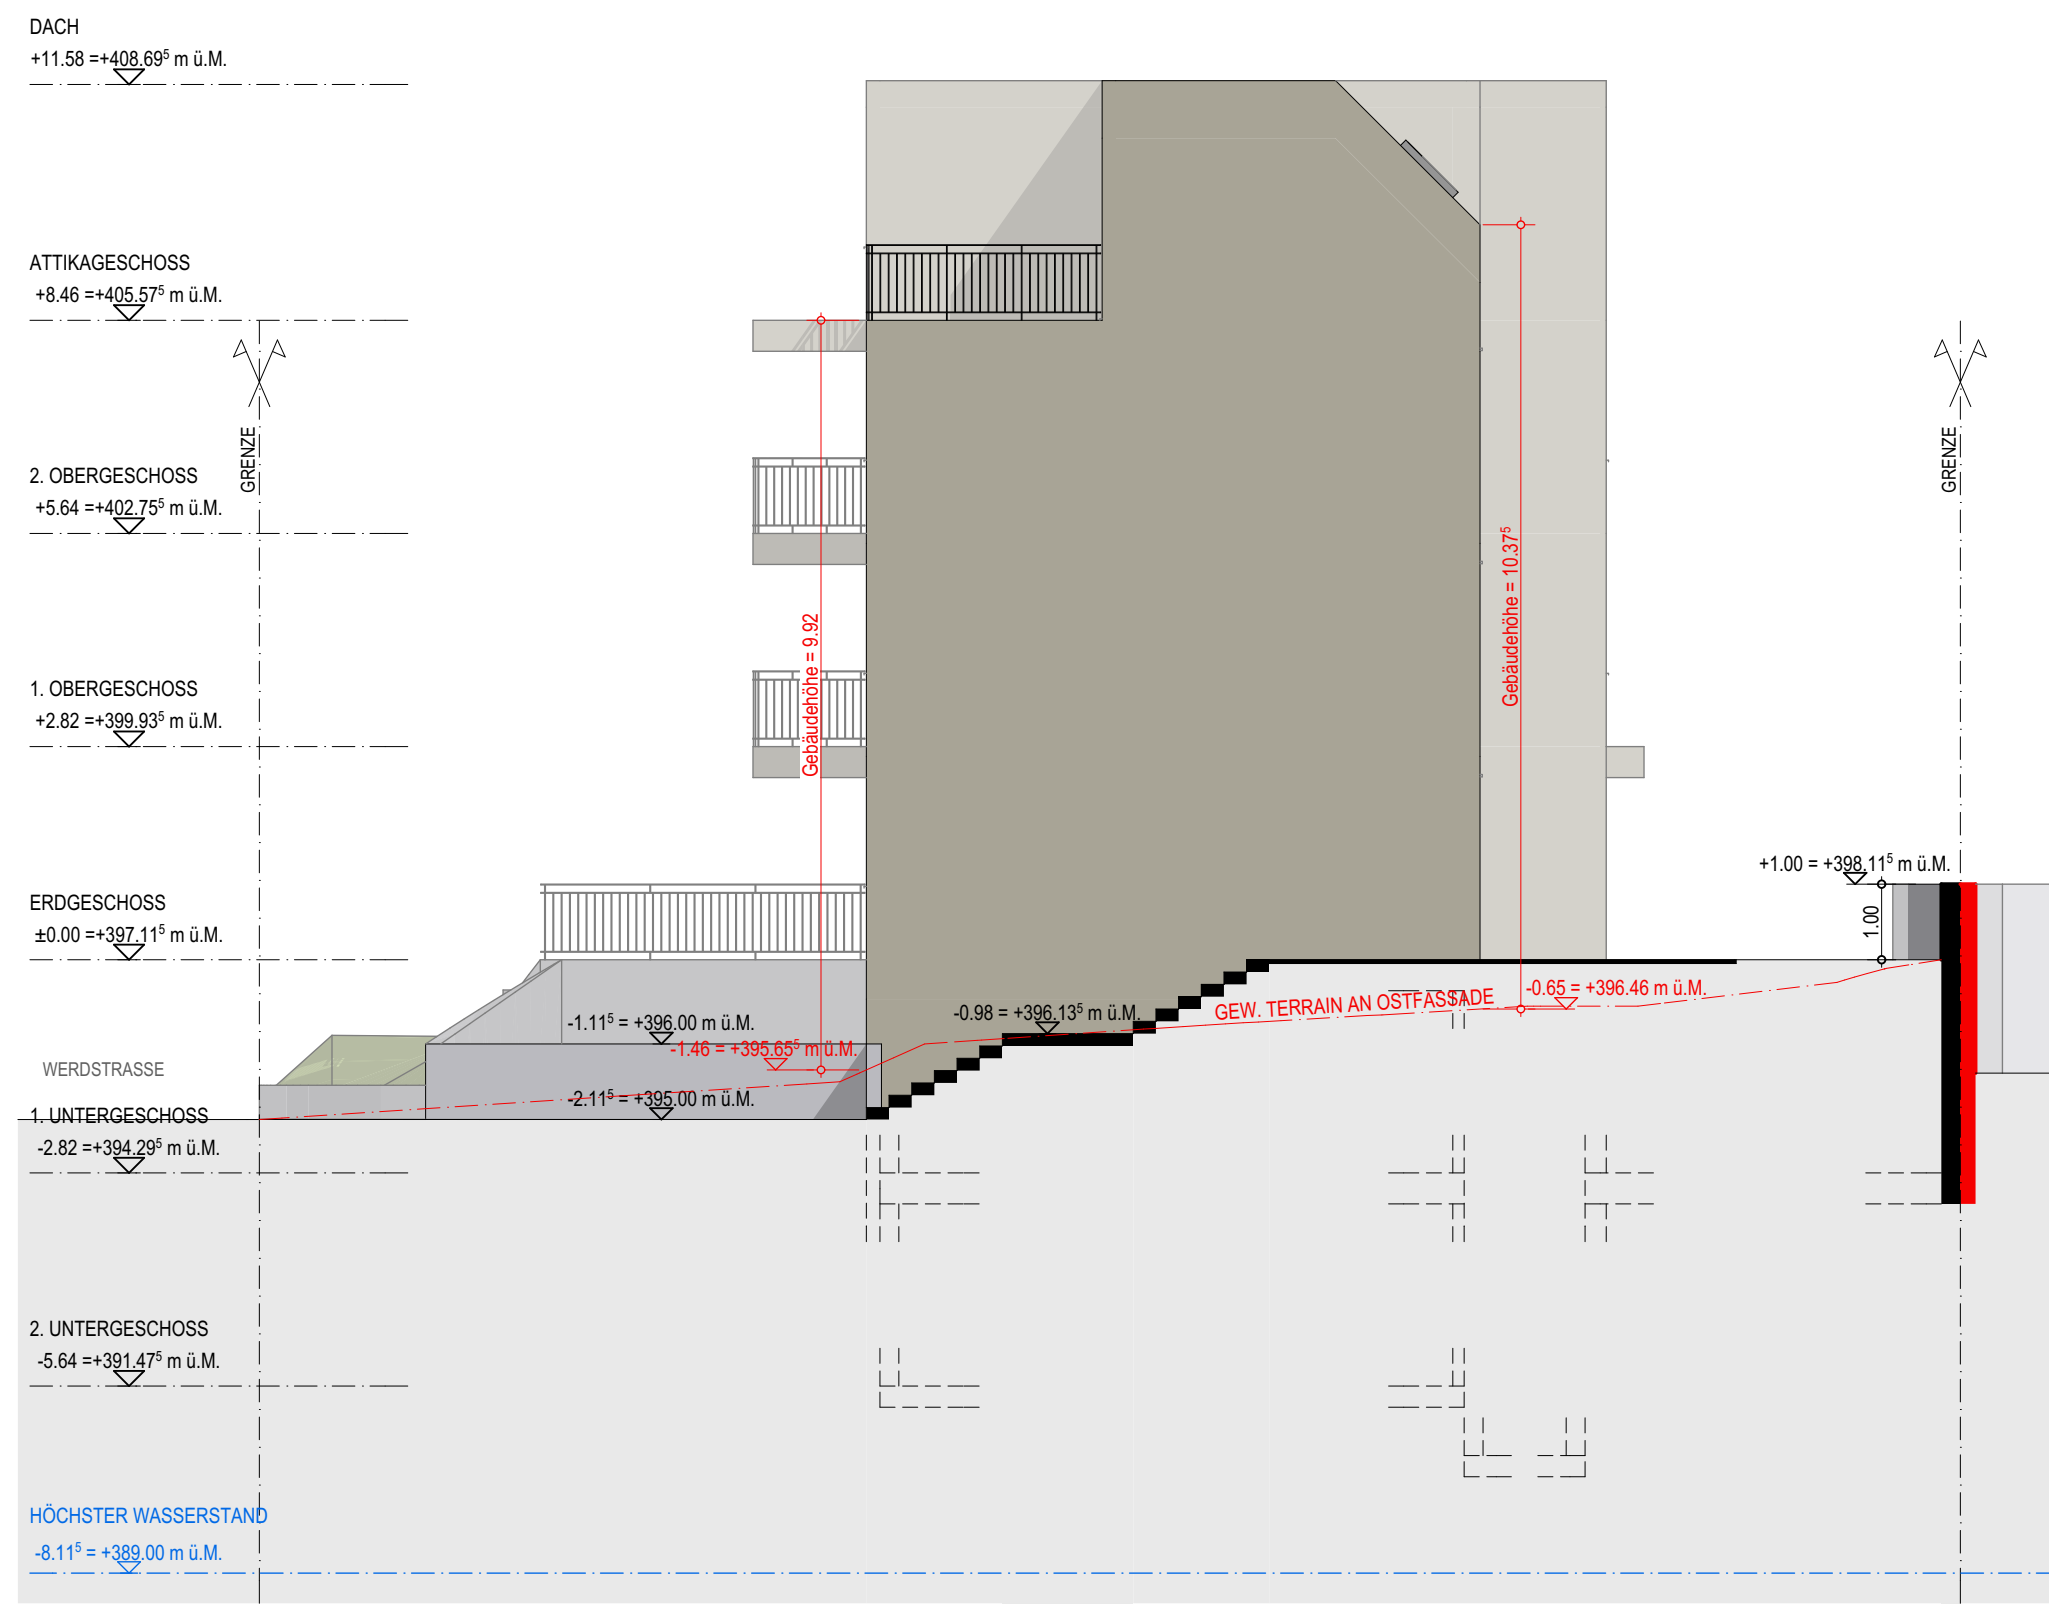

OSTFASSADE

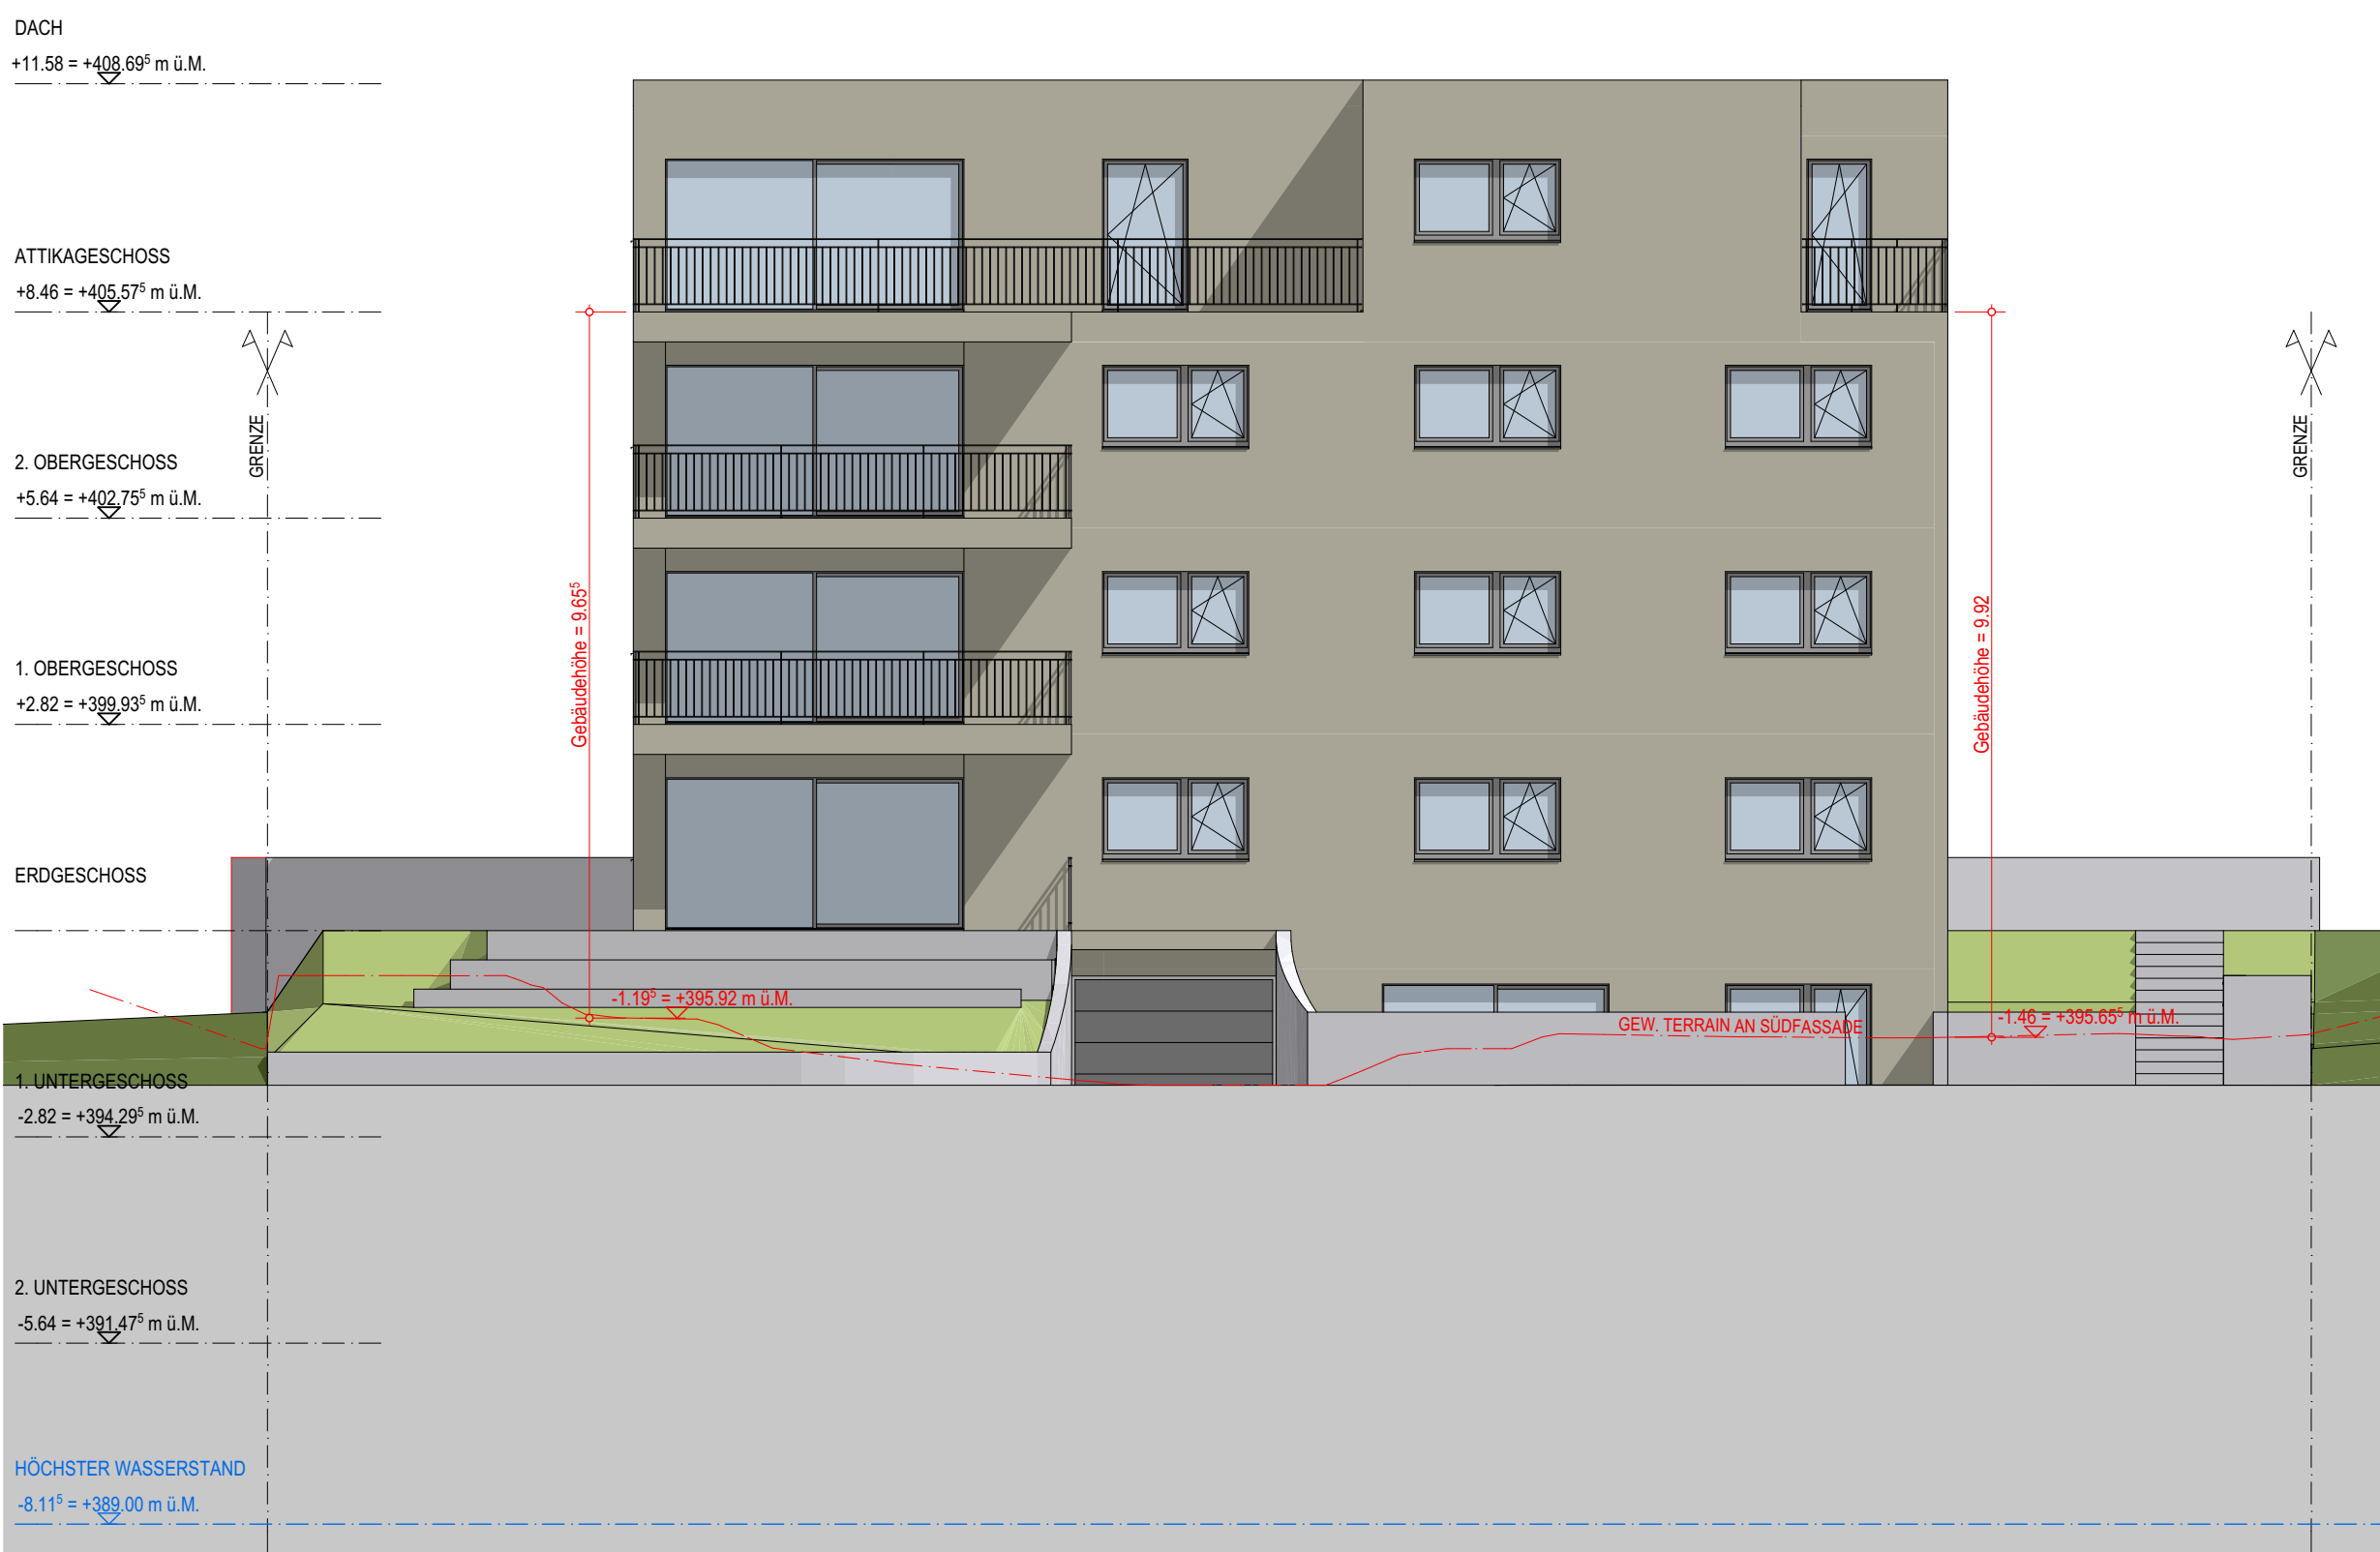

SÜDFASSADE

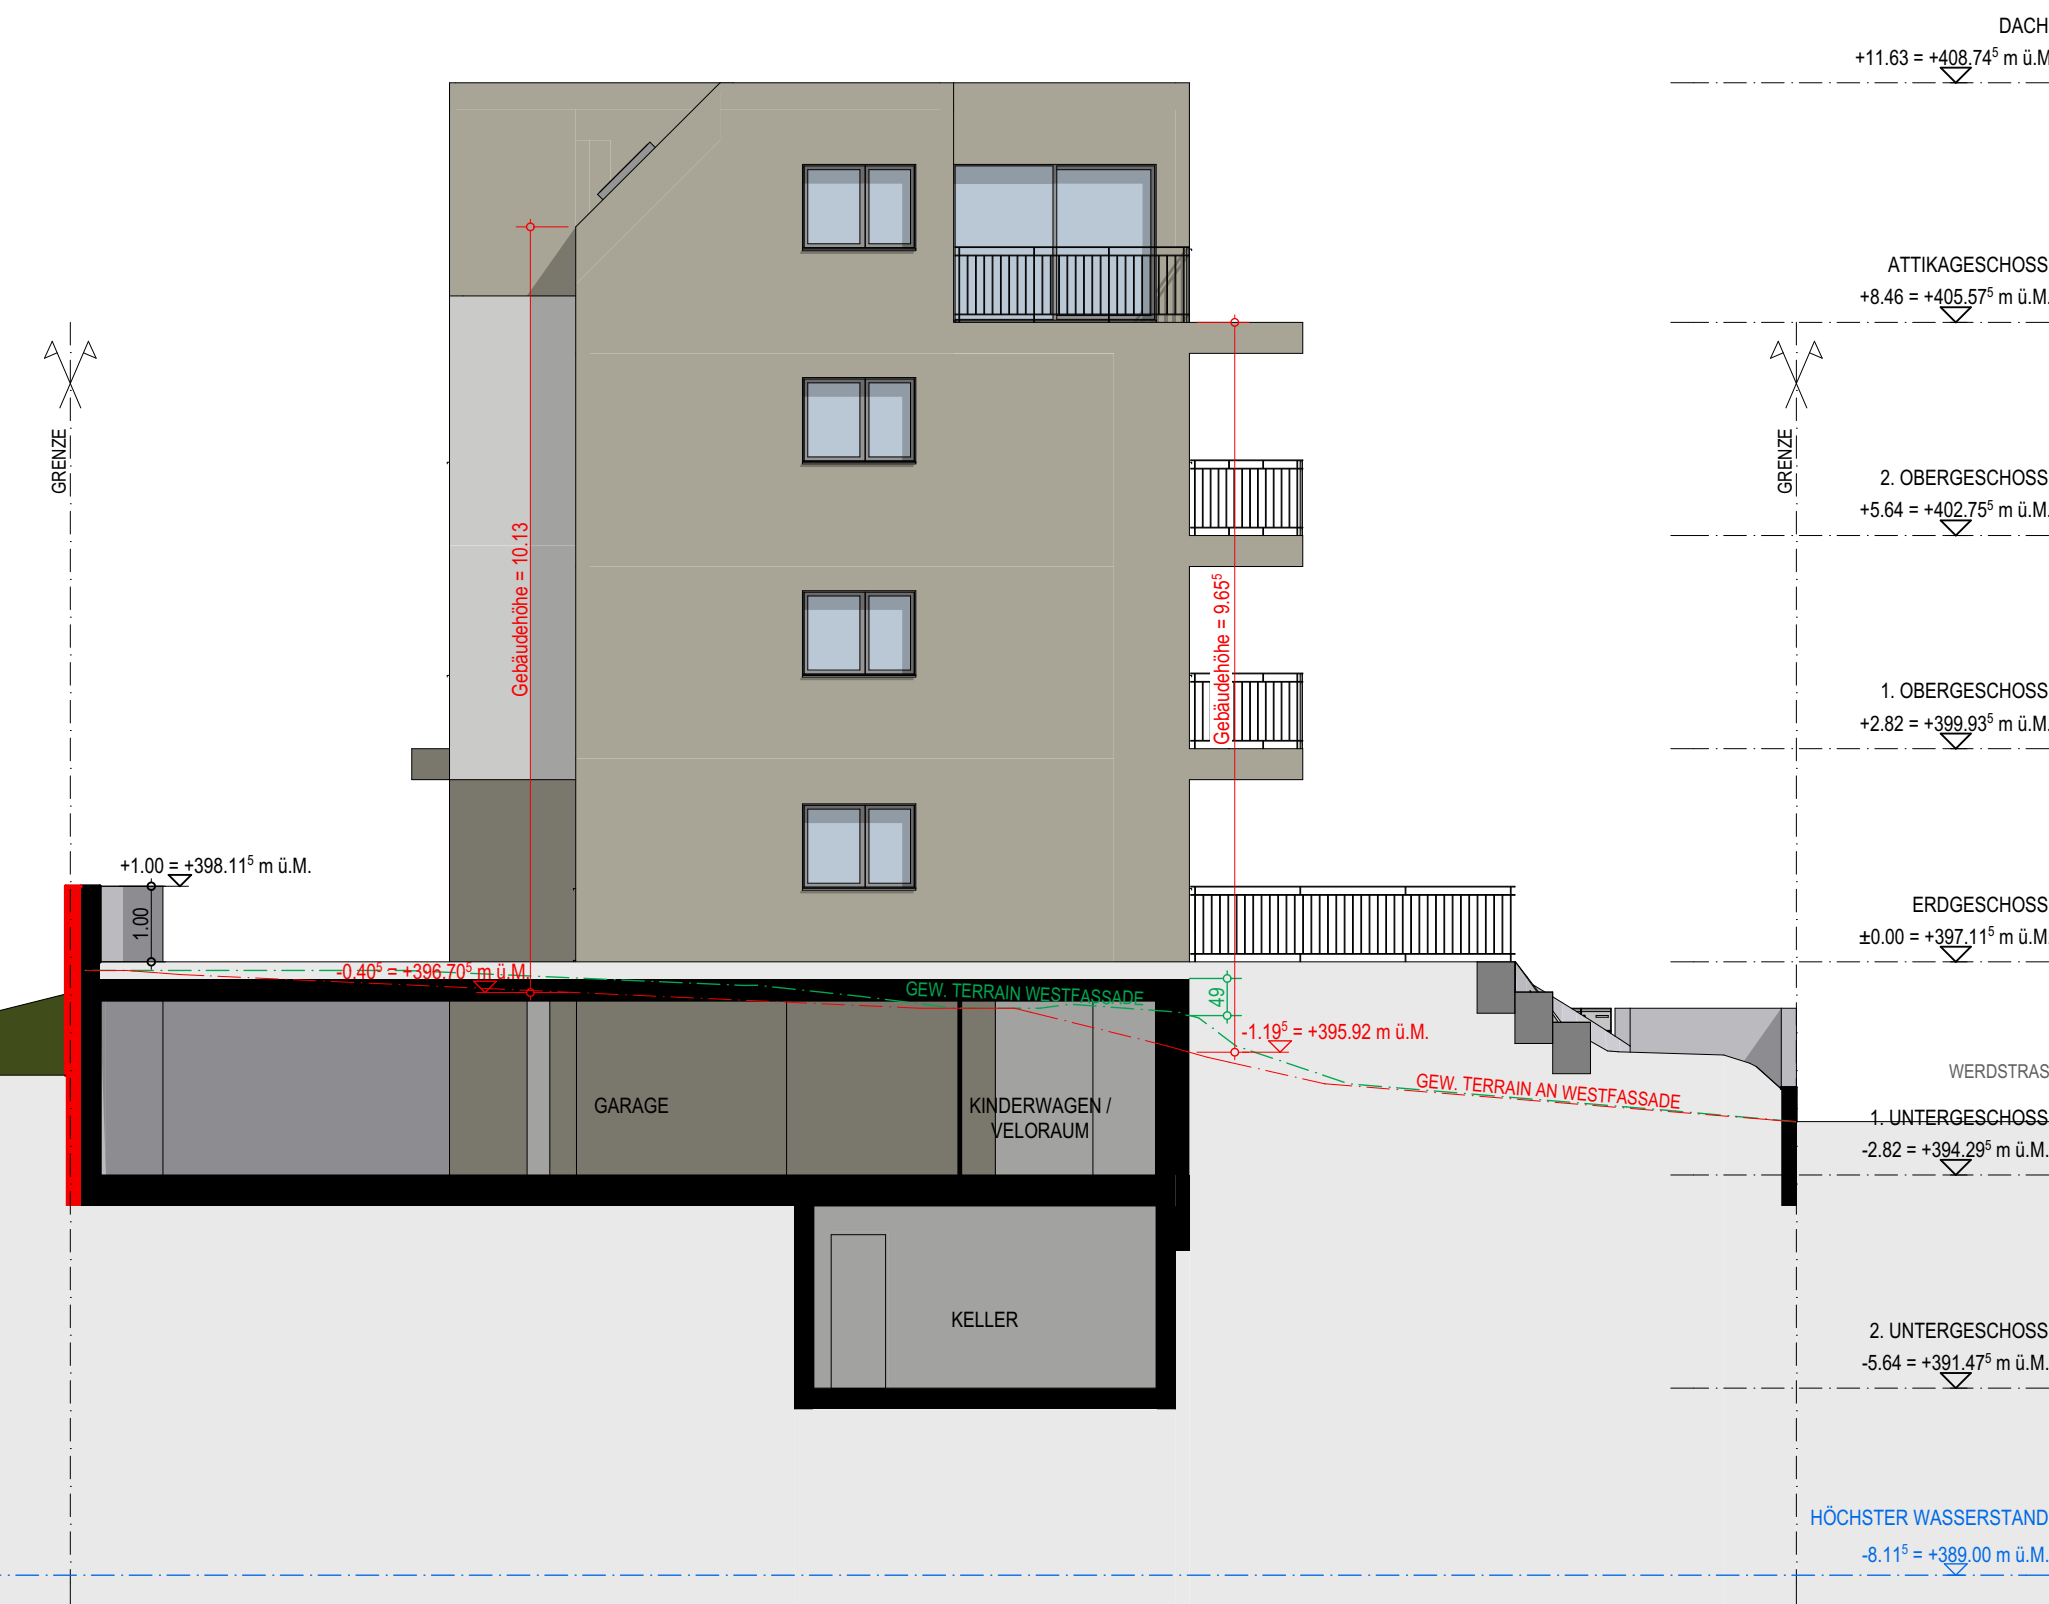

WESTFASSADE